



* REFER TO DESIGN DETAILS:
 ALLAN BLOCK
 TYPICAL REINFORCED WALL
 APPLICATION FOR
 ALL OTHER NOTES,
 DETAILS AND
 SPECIFICATIONS.

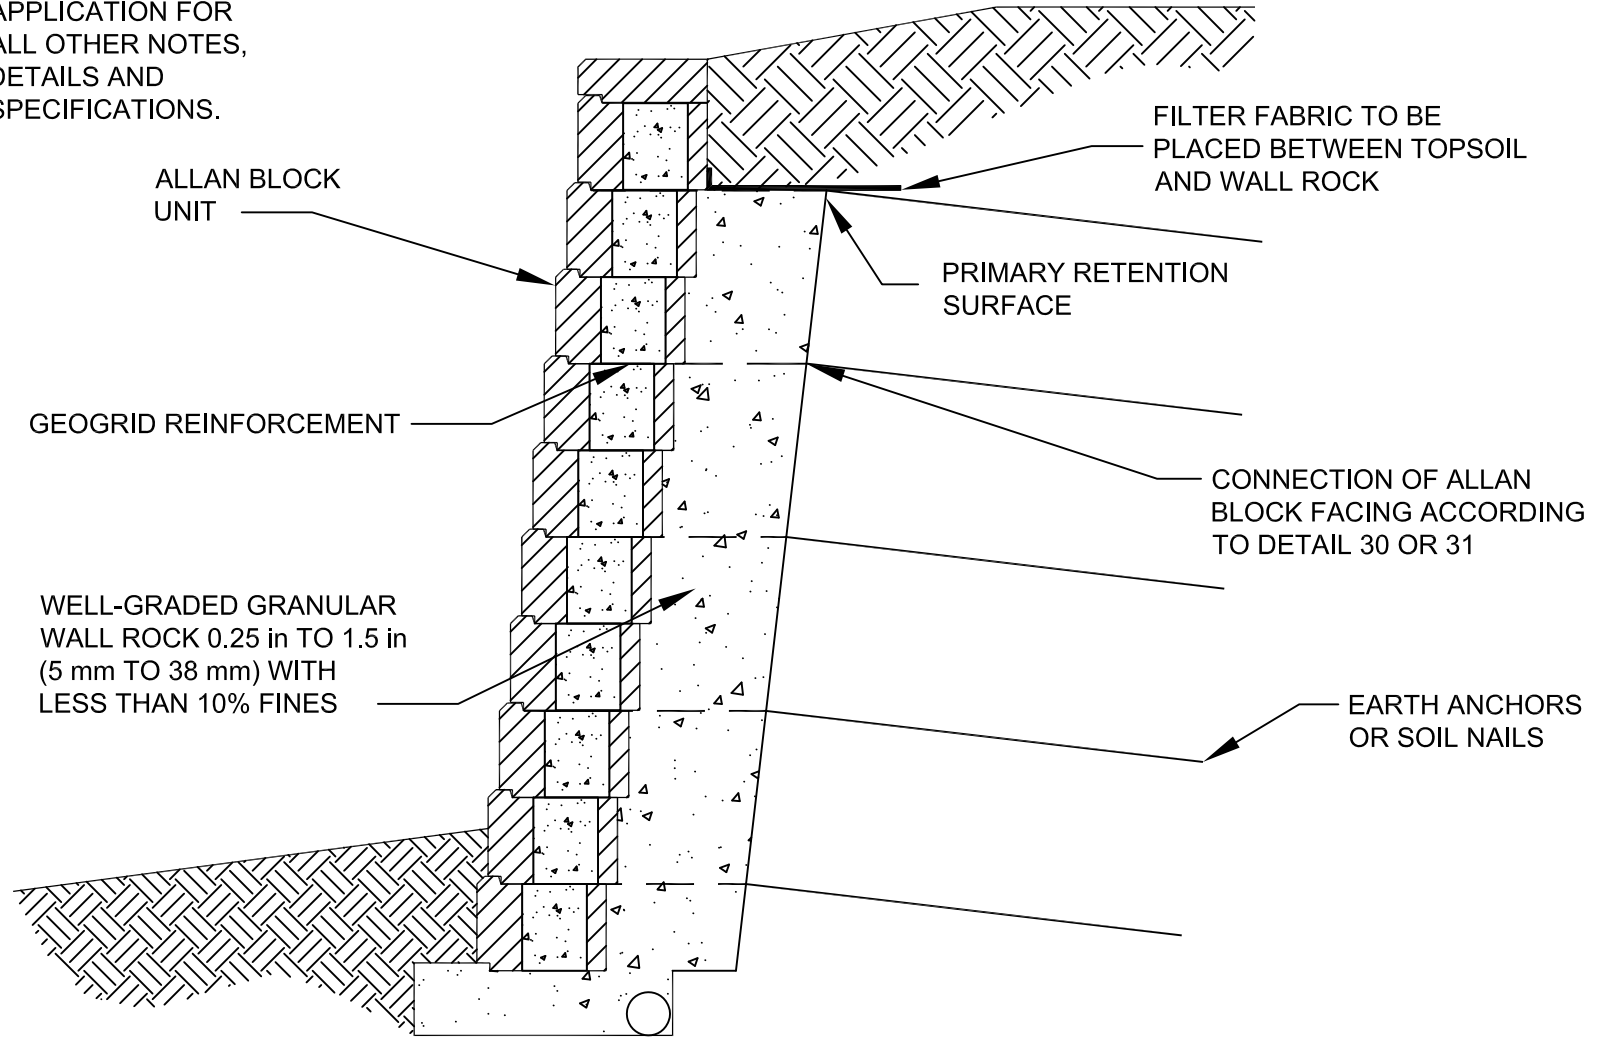

Designed By:	Title:	VENEER WALL SECTION		Date:
Checked By:	 <p>The purpose of this drawing is for preliminary design only. This drawing should not be used for final design or construction without the certification of a professional engineer registered in the state in which the wall will be built. The accuracy and use of details contained in this document are the sole responsibility of the user. The user must verify each detail for accuracy as they pertain to their particular project. © 2005 Allan Block</p>			Project No:
Scale: NOT TO SCALE				Drawing No: